




Option 2

* - Shows changes relative to option 1.

Index	
Hilly Areas	Hectares 1.49
Areas Requiring Draining/Regrassing	Acres 3.68
Areas Under Scrub	
Trees	
	Power Poles
	Roadways
	Hedges/Walls
	Drains

Ring road system put in place here. No spur roads here as used in option 1.

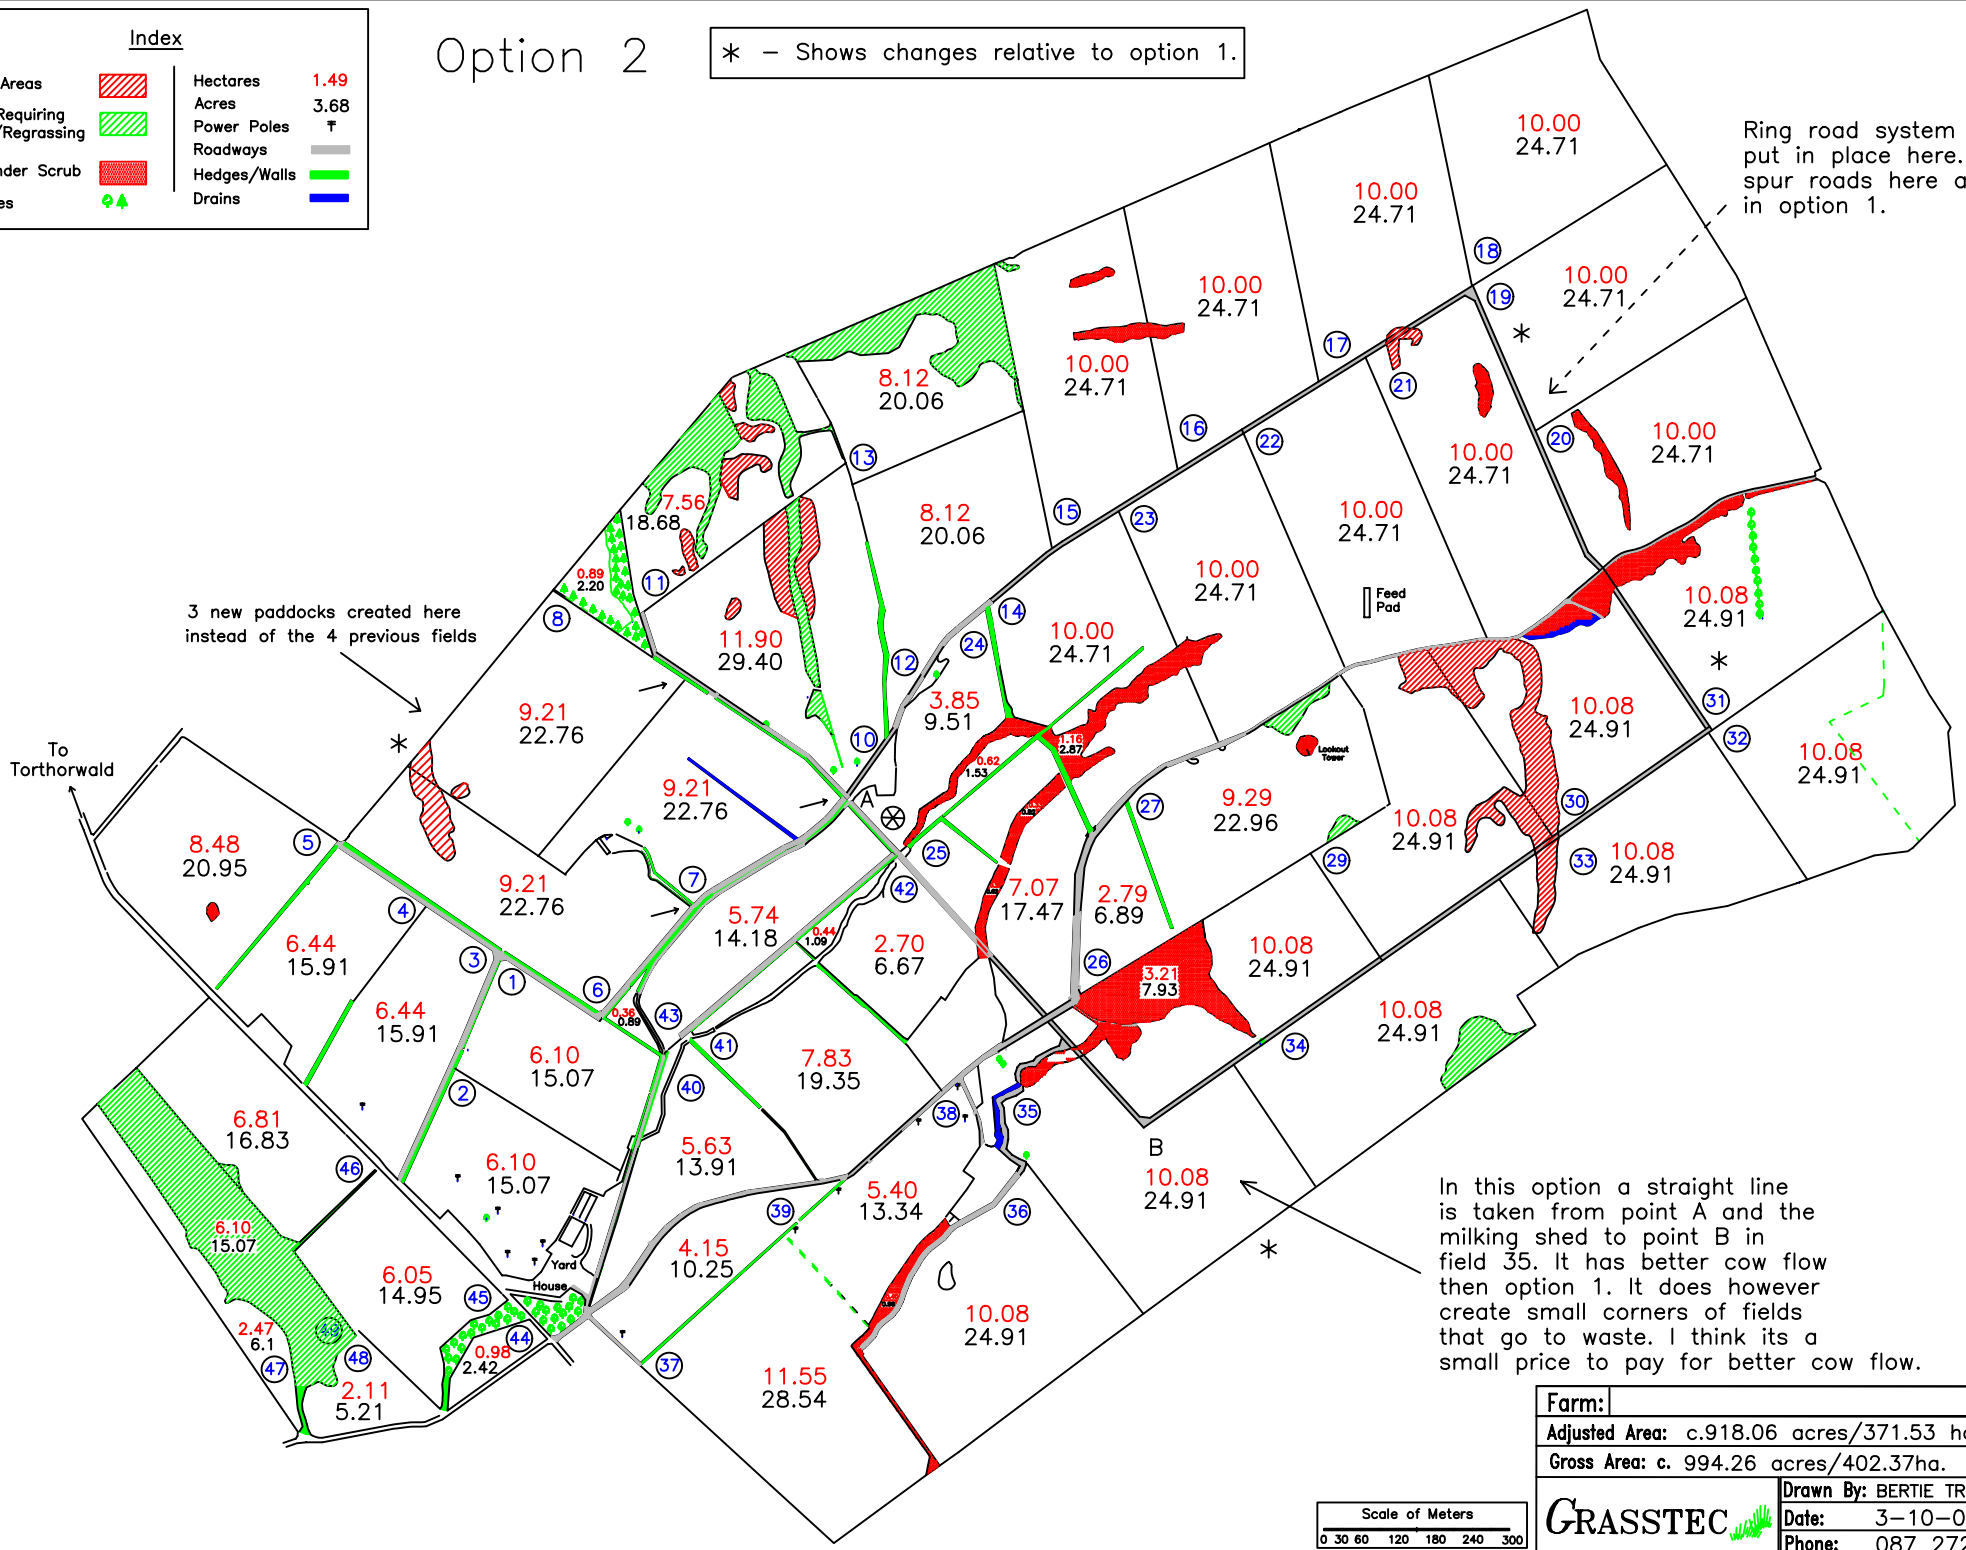

In this option a straight line is taken from point A and the milking shed to point B in field 35. It has better cow flow than option 1. It does however create small corners of fields that go to waste. I think its a small price to pay for better cow flow.

Farm:	
Adjusted Area:	c.918.06 acres/371.53 ha.
Gross Area:	c. 994.26 acres/402.37ha.
GRASSTEC	Drawn By: BERTIE TROY B.Agr.Sc
	Date: 3-10-06
	Phone: 087 2728668

